



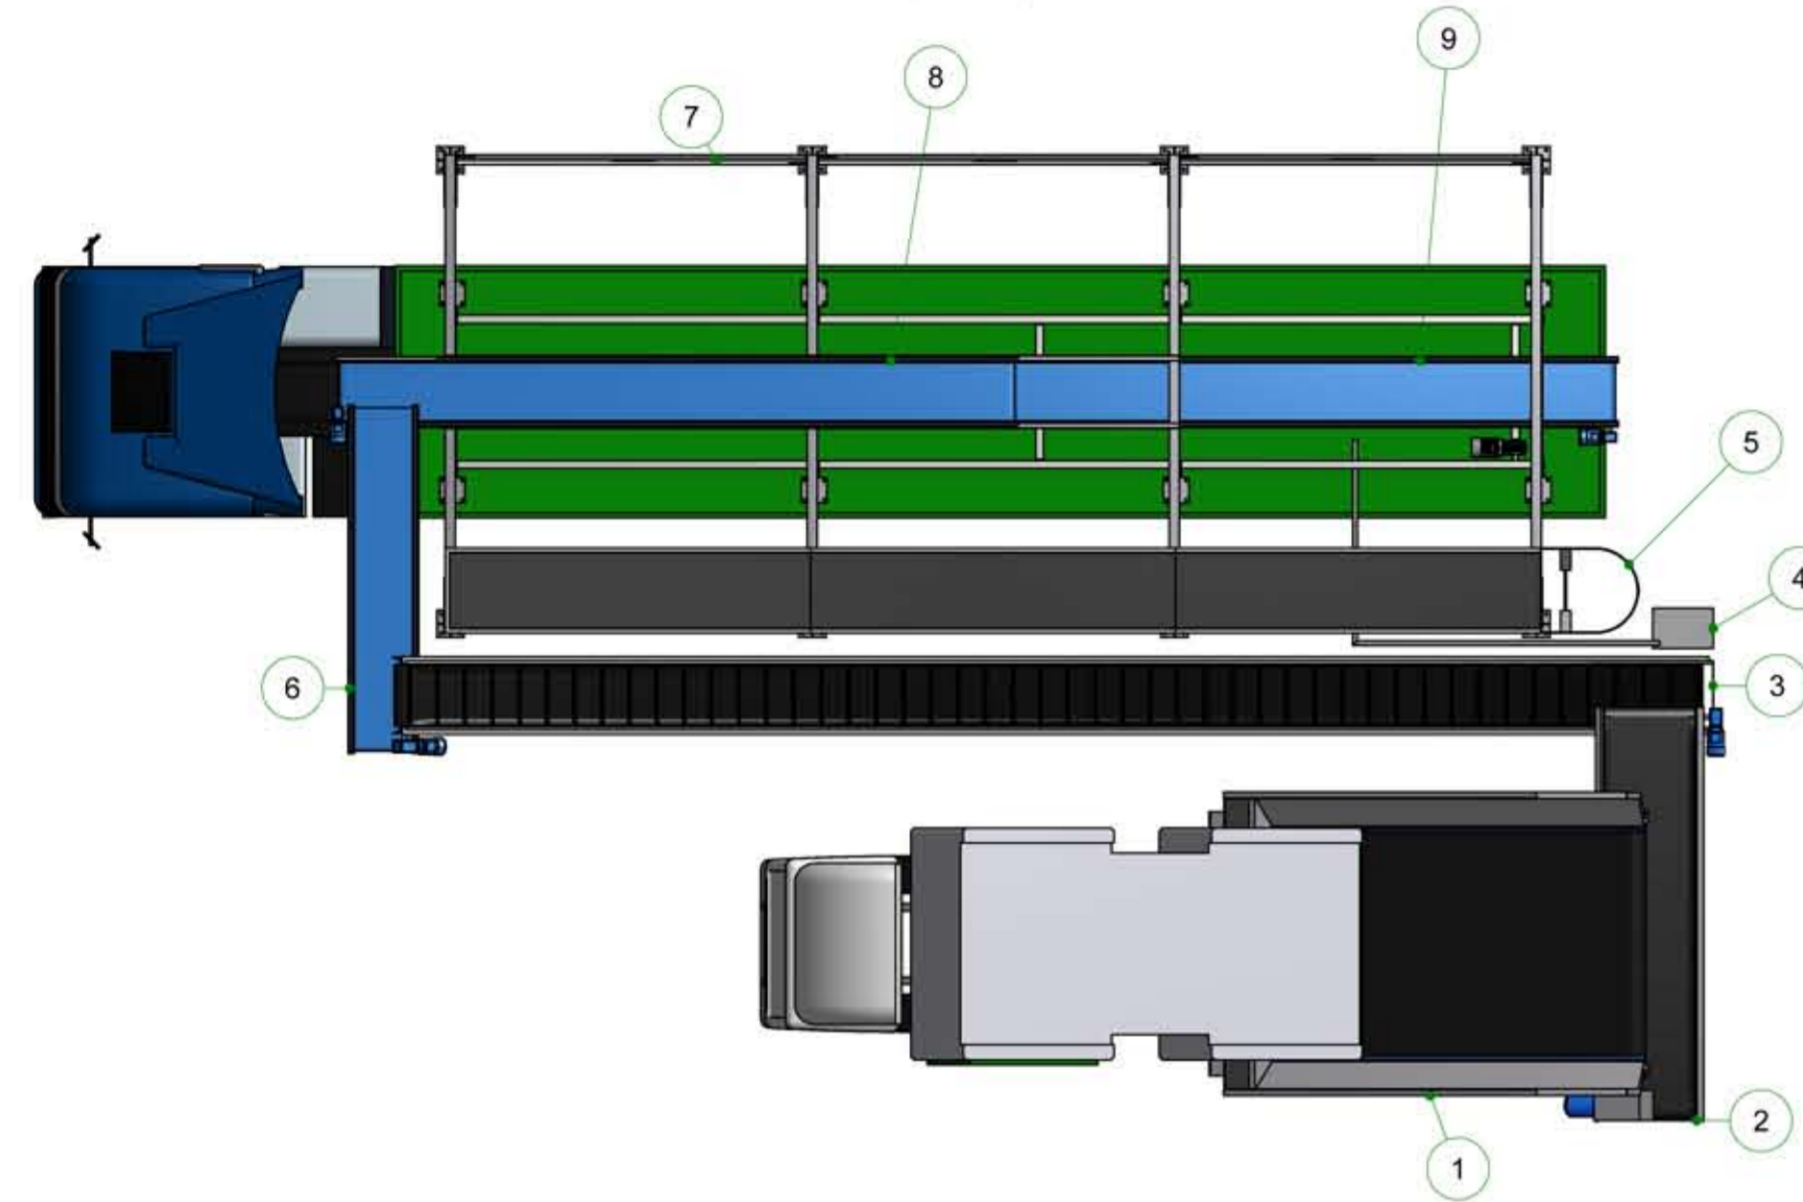

SCALE - (1 : 75)

CONVEYORS HAVE UNDERTRAYS AND SCRAPERS

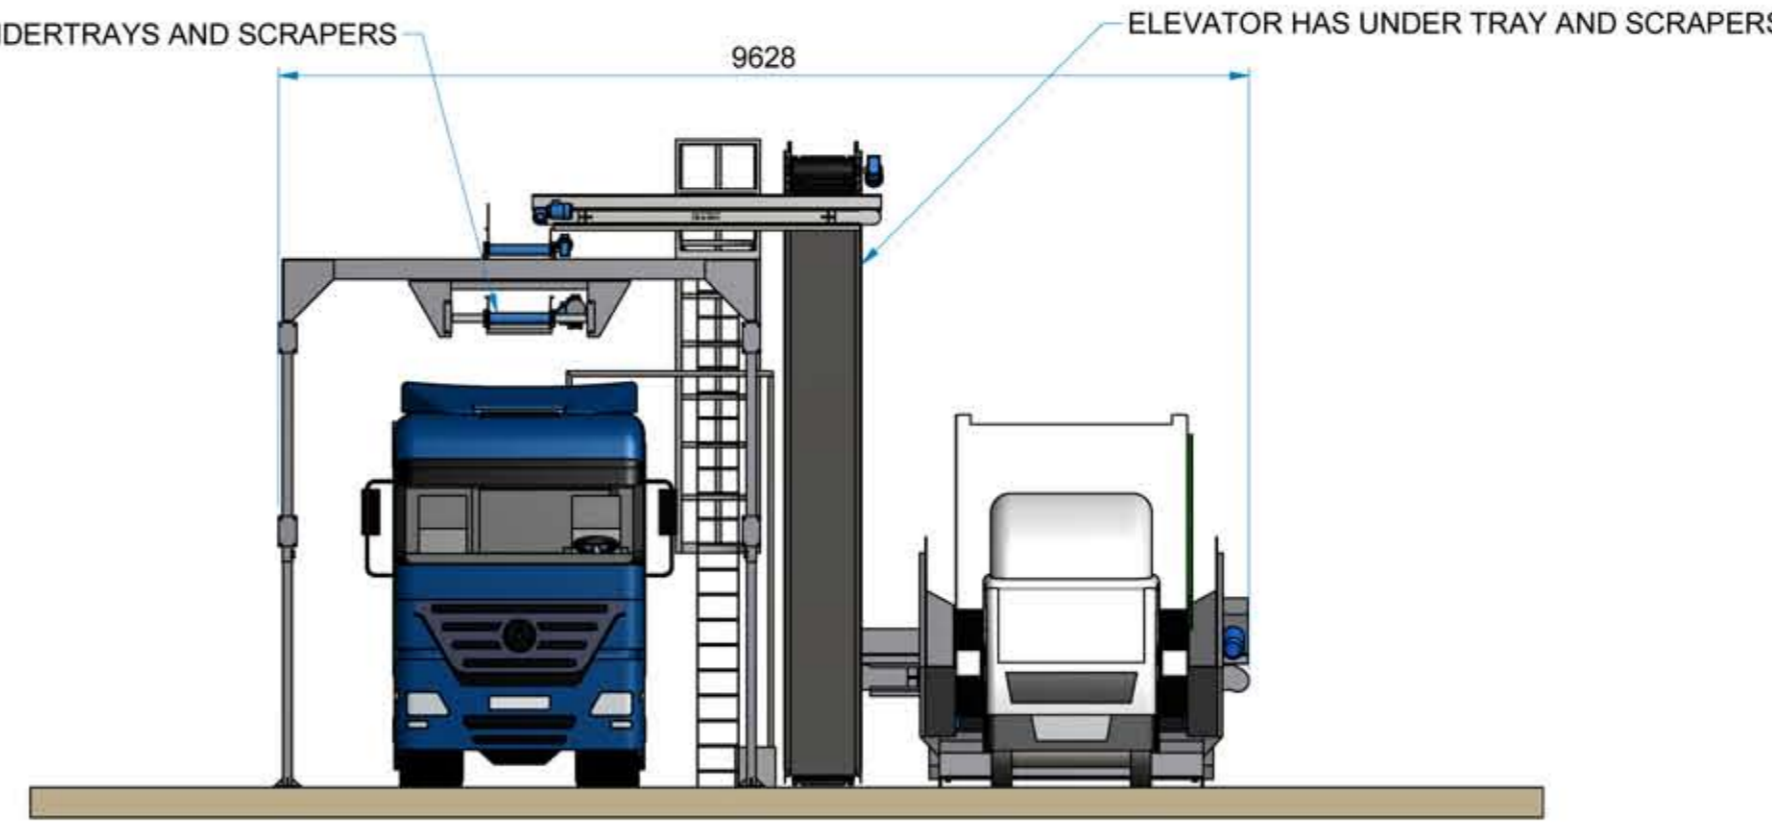


SCALE - (1 : 75)

9	600wide/6600crs TRAVERSING CONVEYOR
8	600wide/6600crs CONVEYOR
7	TRAVERSING CONVEYOR FRAME
6	600wide/3300crs CONVEYOR
5	INSPECTION GANTRY + LADDER
4	PUMP + PIPE WORK
3	600wide/14100crs SEMI-TROUGH ELEVATOR
2	900wide/3900crs SEMI-TROUGH CONVEYOR
1	2400wide/4826crs SUPAFLOW BULKER
ITEM	DESCRIPTION



SCALE - (1 : 50)

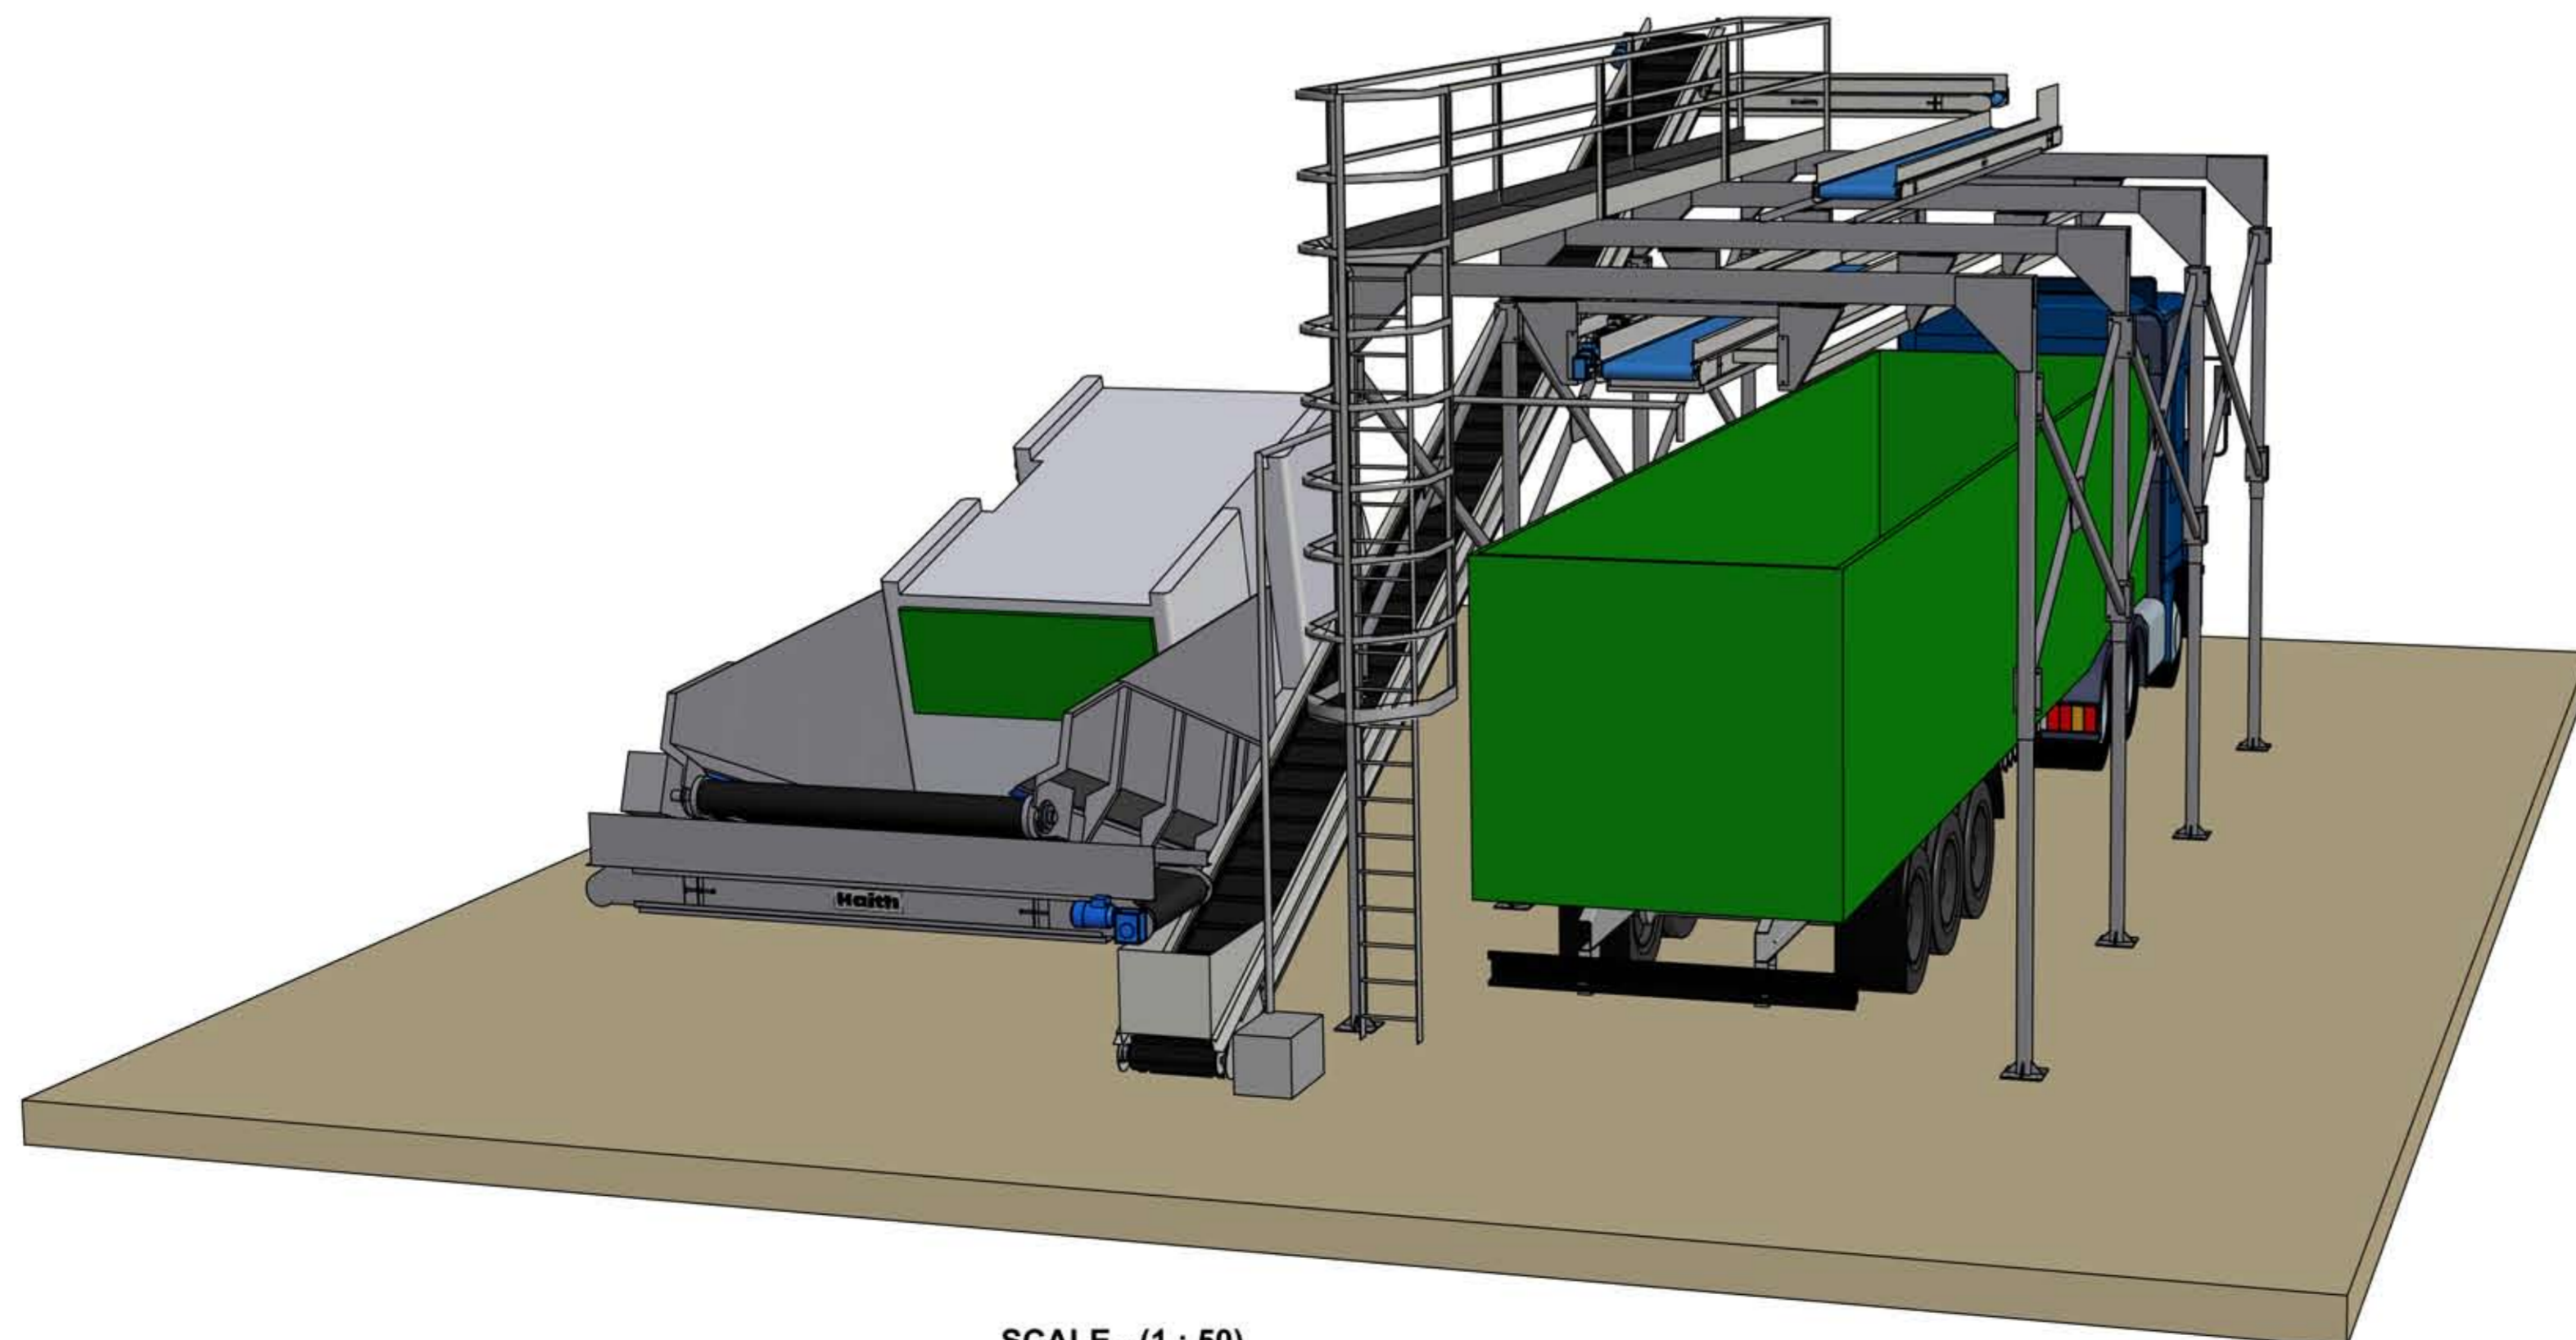

SCALE - (1 : 50)